



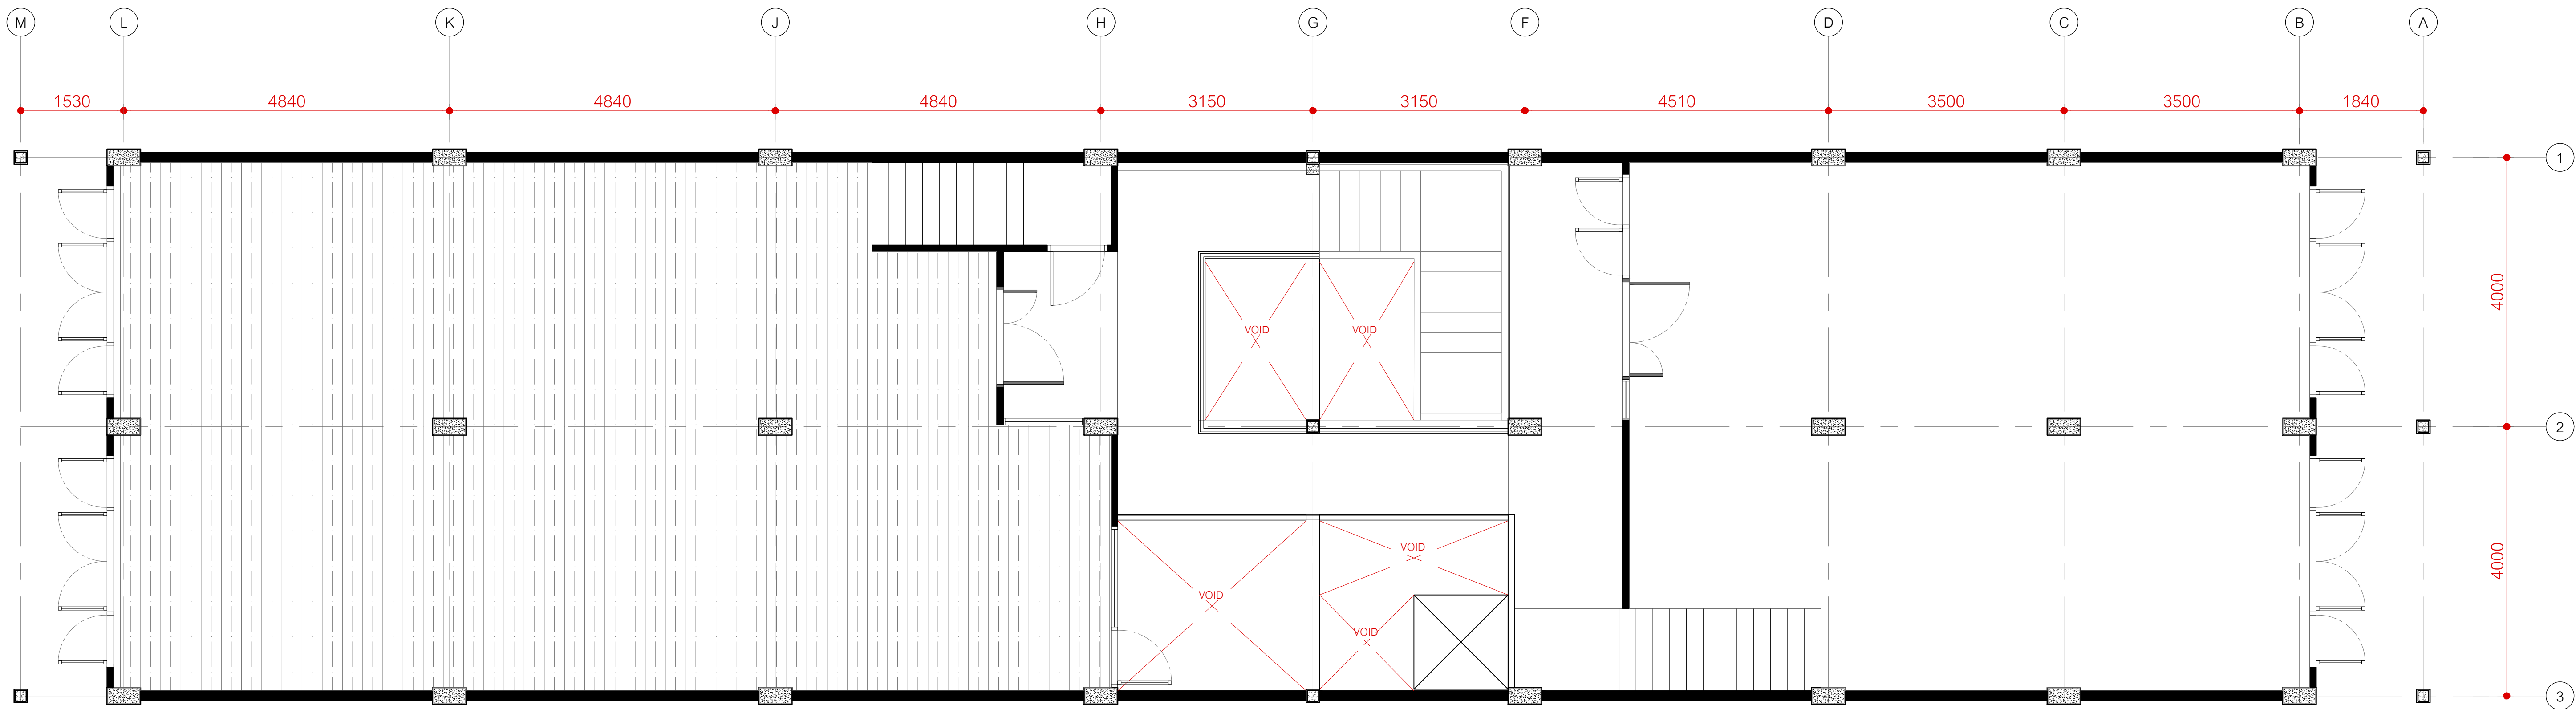

4A - SPACE  
107 SQ.M

4B - THE RESIDENCE  
75 SQ.M

 

4TH FLOOR PLAN  
SCALE 1:50 @A1

CHOENFUN  
DESIGN STUDIO

CHOENFUN DESIGN STUDIO  
201930  
2022.01.01  
2022.01.01  
2022.01.01

CHOENFUN DESIGN STUDIO  
201930  
2022.01.01  
2022.01.01  
2022.01.01

CHOENFUN DESIGN STUDIO  
201930  
2022.01.01  
2022.01.01  
2022.01.01

ARCHITECTS

ENGINEERS

ENGINEERS

OWNER

ORO HOUSE COMPANY LIMITED

PROJECT TITLE

ERAWAN SHOPHOUSE

LOCATION

SAMUT PRAKARN

PROJECT CODE

201930

DISCIPLINE

INTERIOR DESIGN

DESIGN DEVELOPMENT

4TH FLOOR PLAN

DESIGNER

CHOEN

SCALE

1:50

DRAWING NUMBER

4TH FLOOR PLAN

ISSUED DATE

2022.01.01

REVISION

XX

A1-05