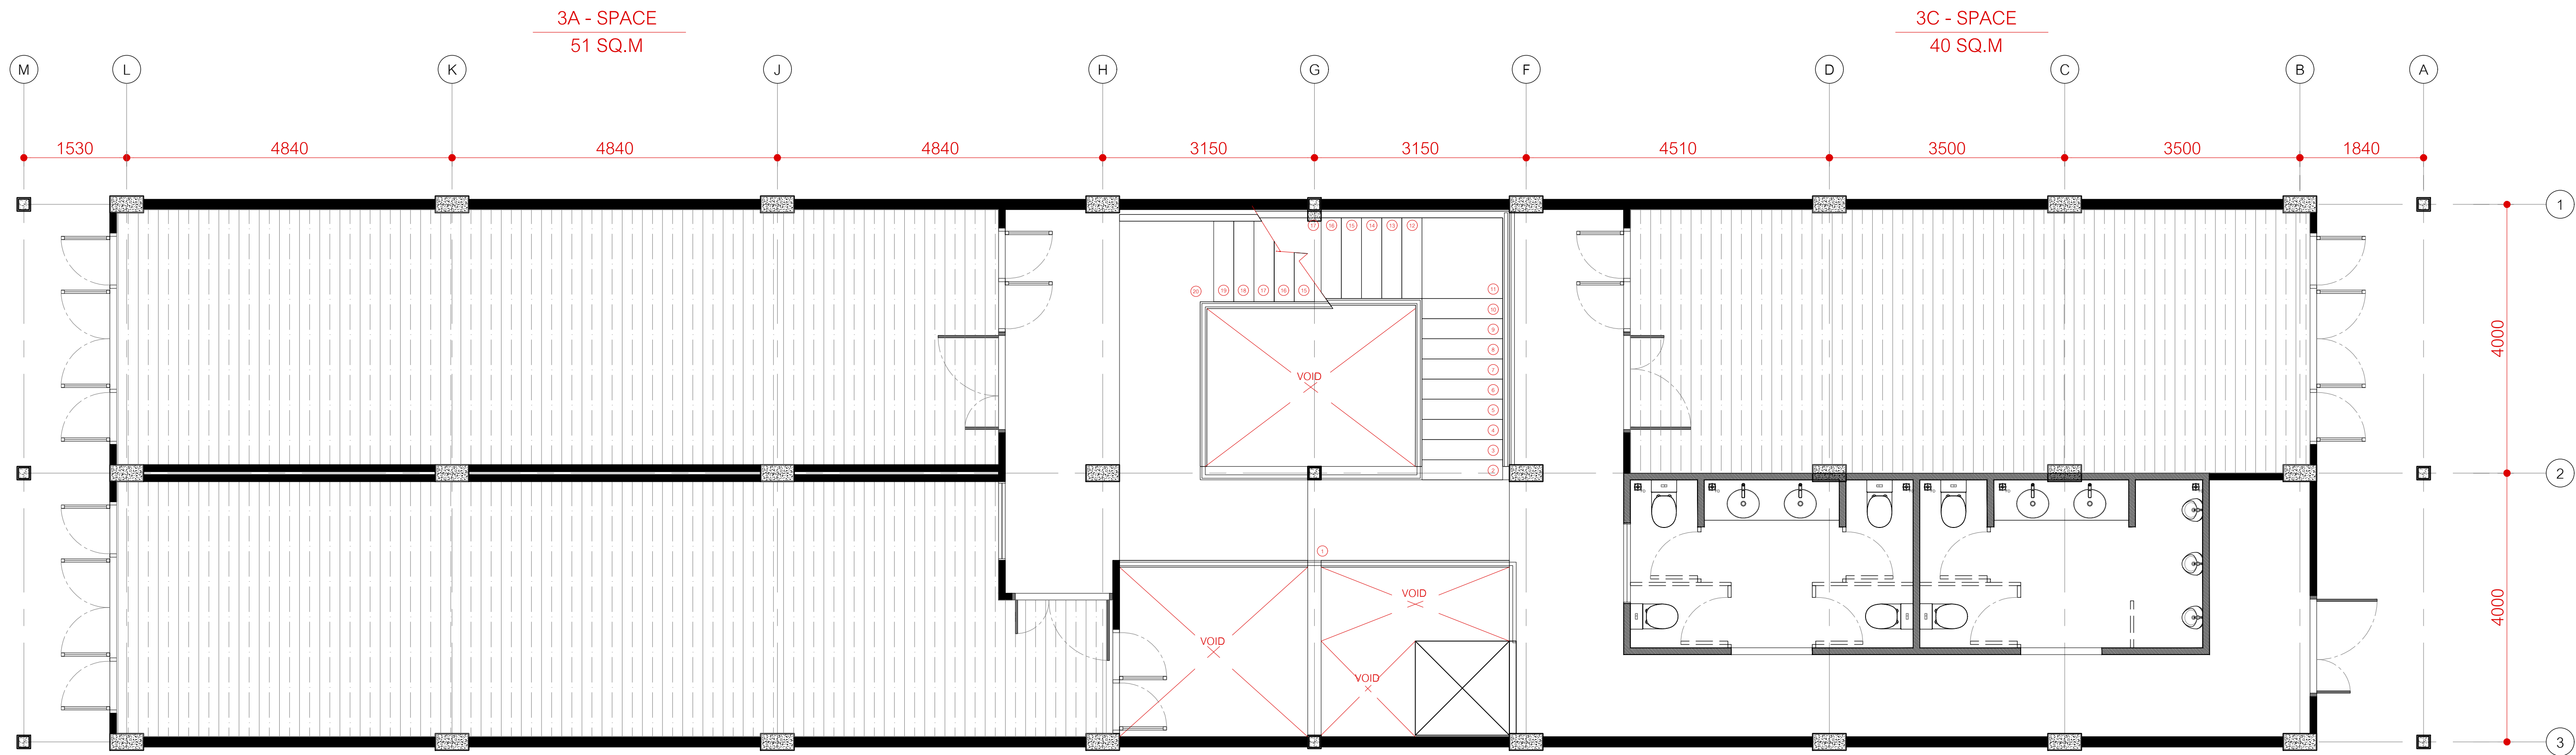


3RD FLOOR PLAN
SCALE 1:50 @A1

CHOENFUNG
DESIGN STUDIO

CHOENFUNG DESIGN STUDIO
201930
2022.01.01

CHOENFUNG DESIGN STUDIO
201930
2022.01.01

CHOENFUNG DESIGN STUDIO
201930
2022.01.01

ARCHITECTS

ENGINEERS

ENGINEERS

OWNER
ORO HOUSE COMPANY LIMITED

PROJECT CODE
201930

DESIGN
INTERIOR DESIGN

DRAWN BY
CHOEN

ISSUED DATE
2022.01.01

REVISION
XX

PROJECT TITLE
ERAWAN SHOPHOUSE

DESIGN DEVELOPMENT

SCALE
1:50

LOCATION
SAMUT PRAKARN

DRAWING TITLE
3RD FLOOR PLAN

A1-04